


System Section "Optigrün Retention Roof Meander 30"

Discharge coefficient according to FLL guidelines: $C_s = 0.01$ at 2% roof pitch

In order to calculate the pipe dimensioning we recommend the discharge coefficient $C_s = 0.1$

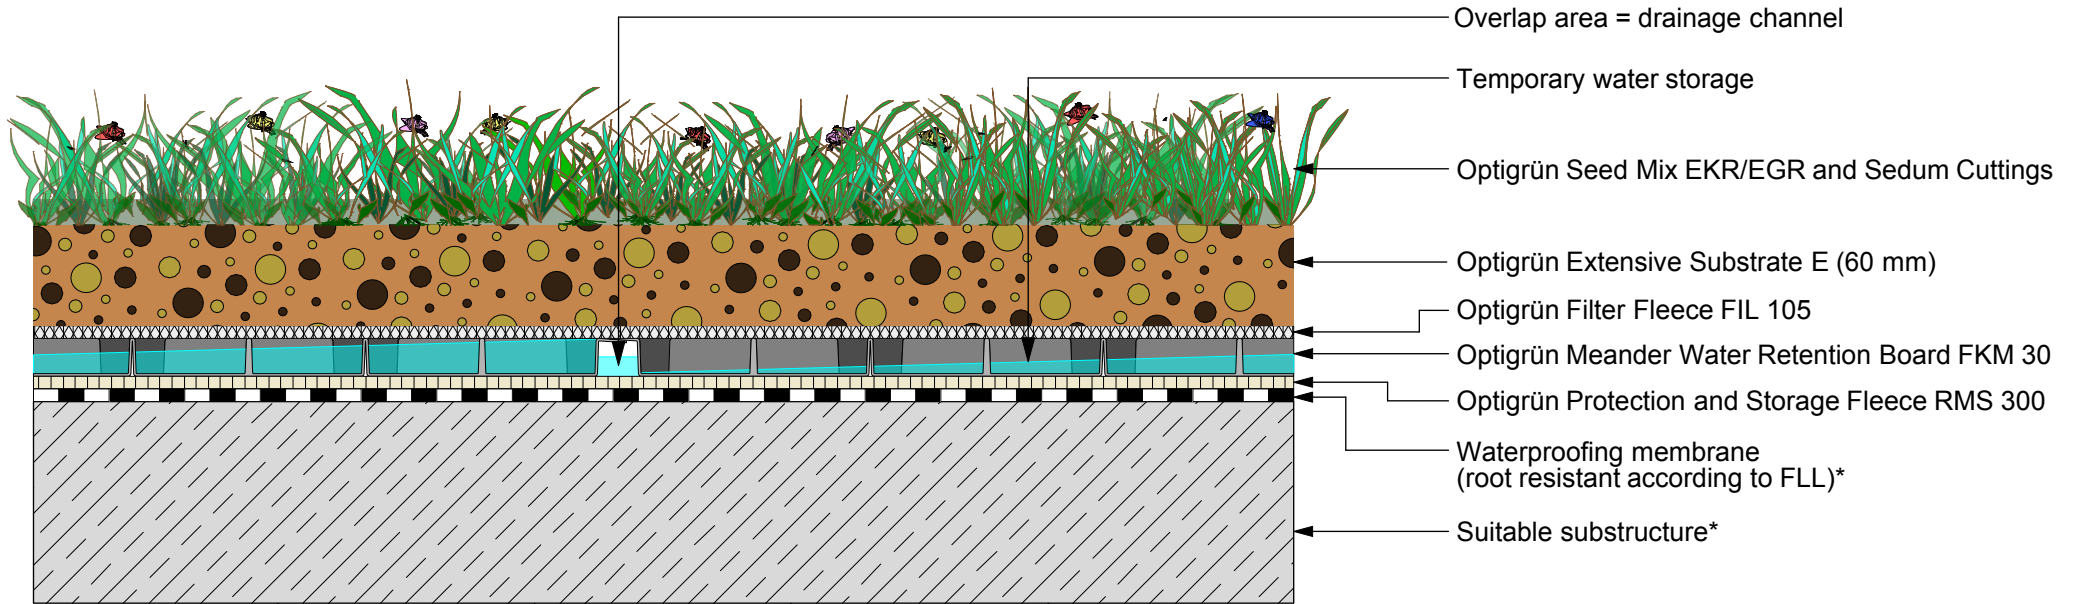

* According to national regulations



The depicted solution is intended for use with green roof systems. Other construction tradework is simplified in this representation and should be constructed according to current industry standards. Optigreen reserves the right to make changes to its product solutions.

Approved:	com	drawn by:	scale:	update:	Rev.:	Detail-No.:
OBU, HVO	com	MH	not to scale	04.05.2020	1	RDM1.1000_UgD

Reprinting is only permitted with the prior permission of the editors. No responsibility for printing errors. Subject to technical modifications.